


301+302

【シアター 228名様】

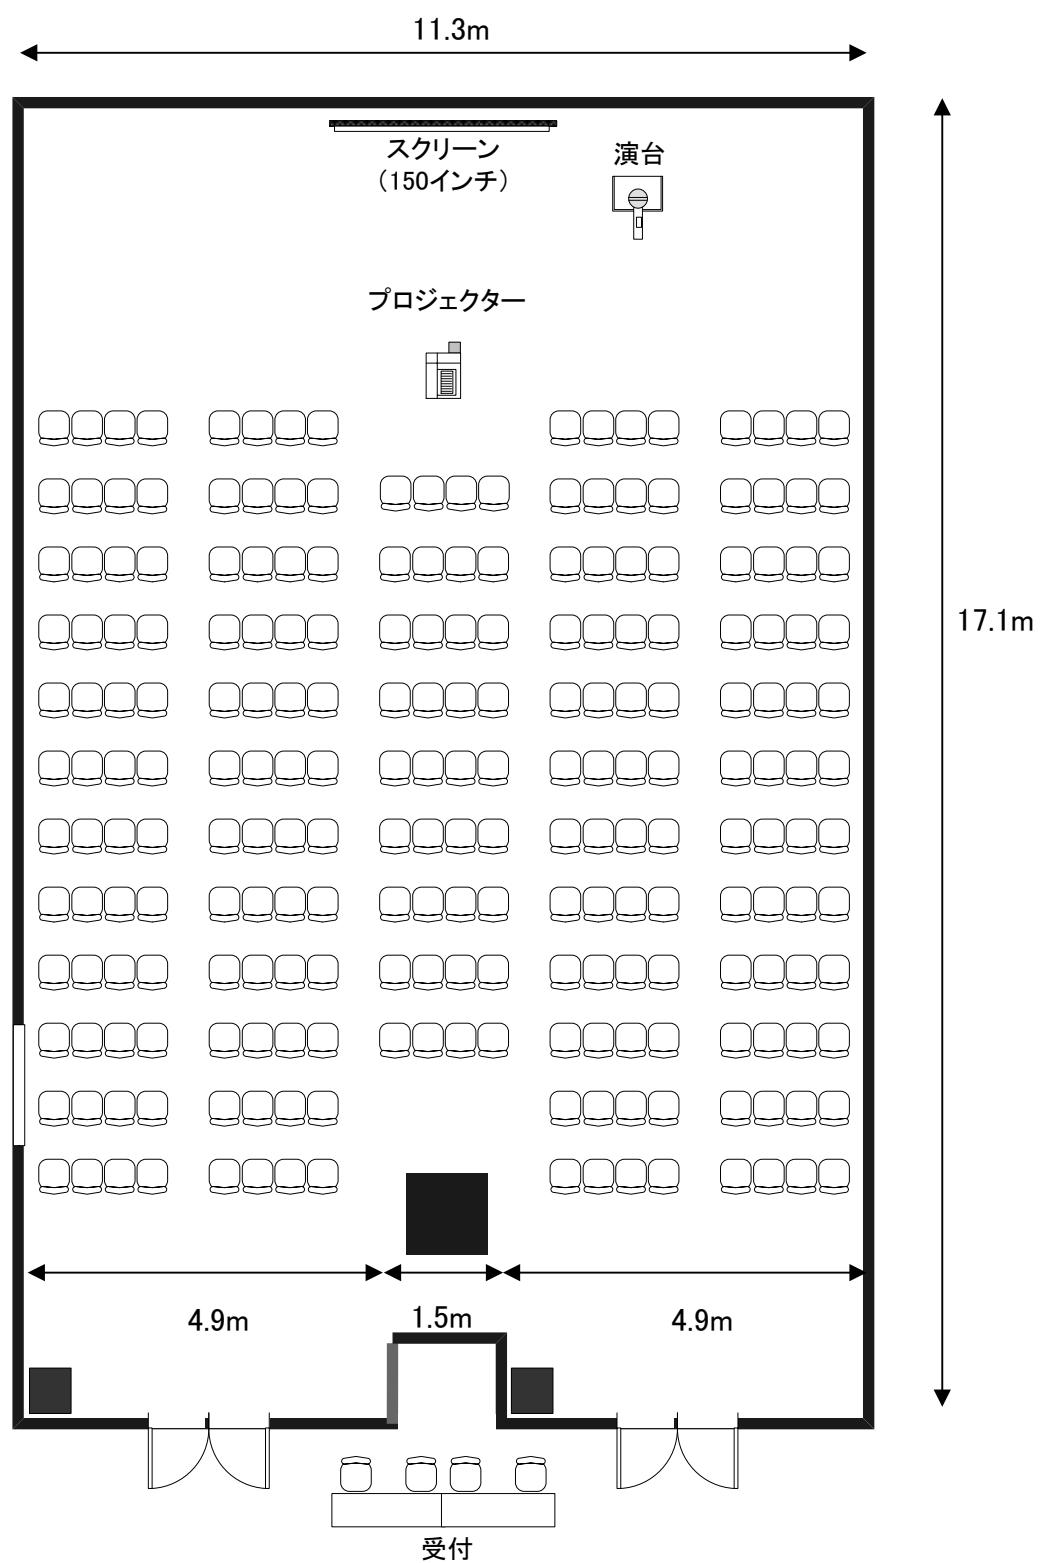

縮尺: 1:100

