


302号室

## 【シアター104席】

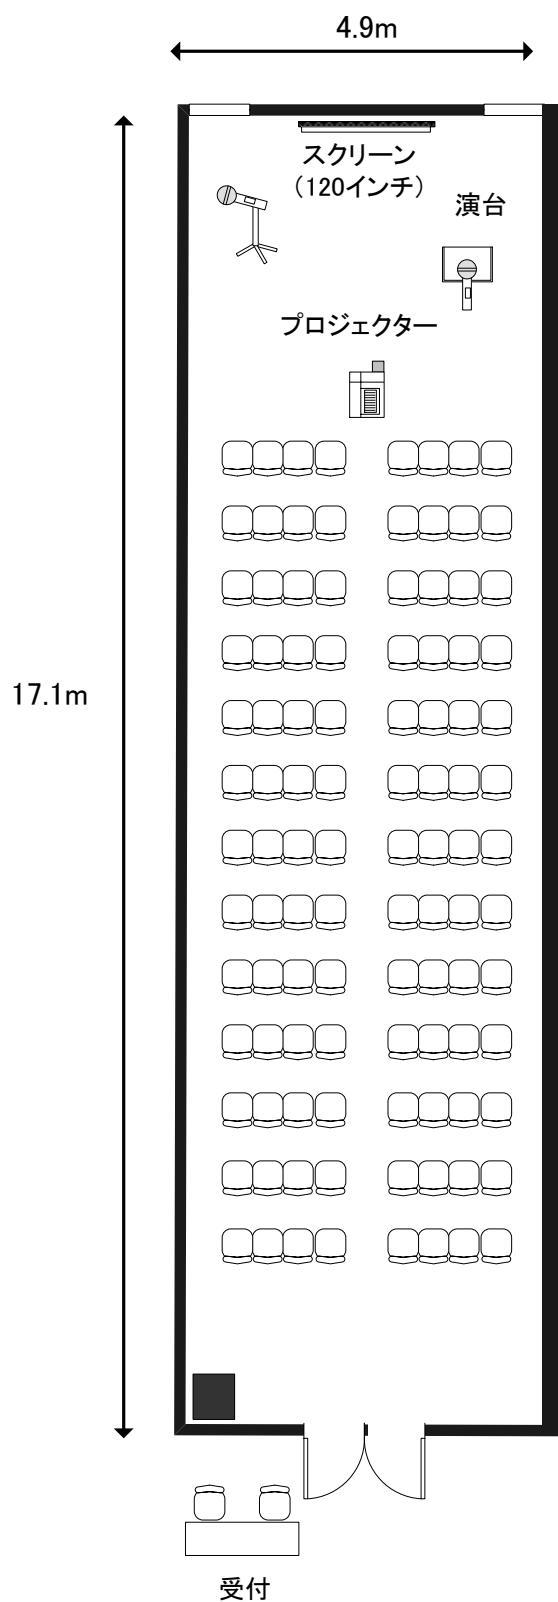

縮尺: 1:100

